



East Elevation

1:100

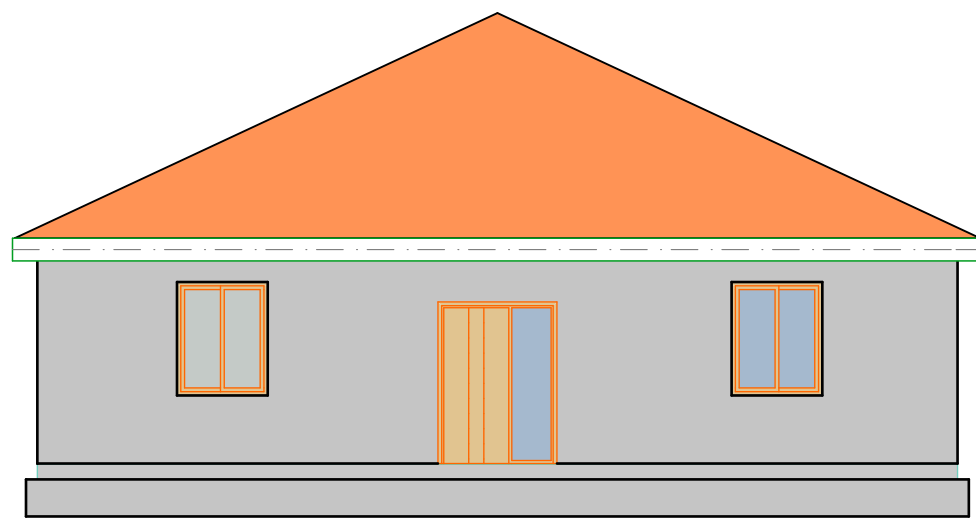


North Elevation

1:100

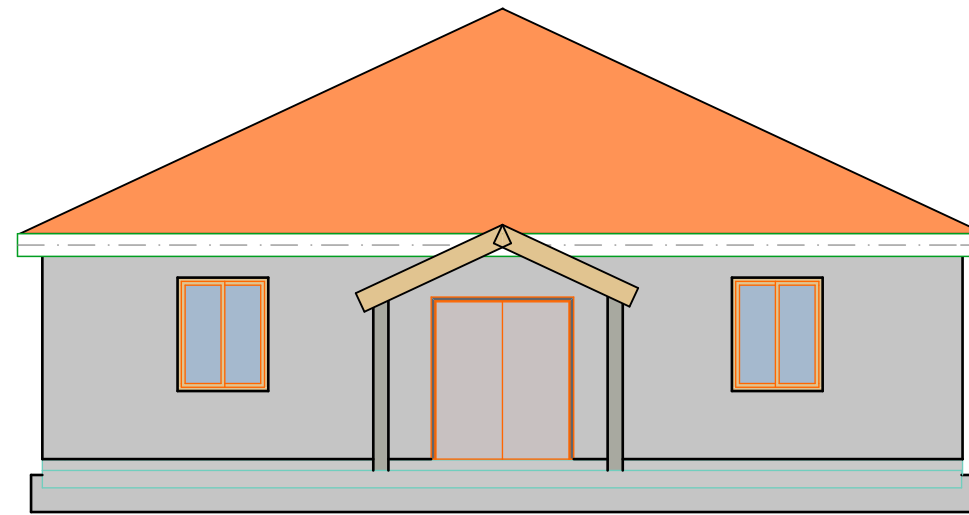

South Elevation

1:100

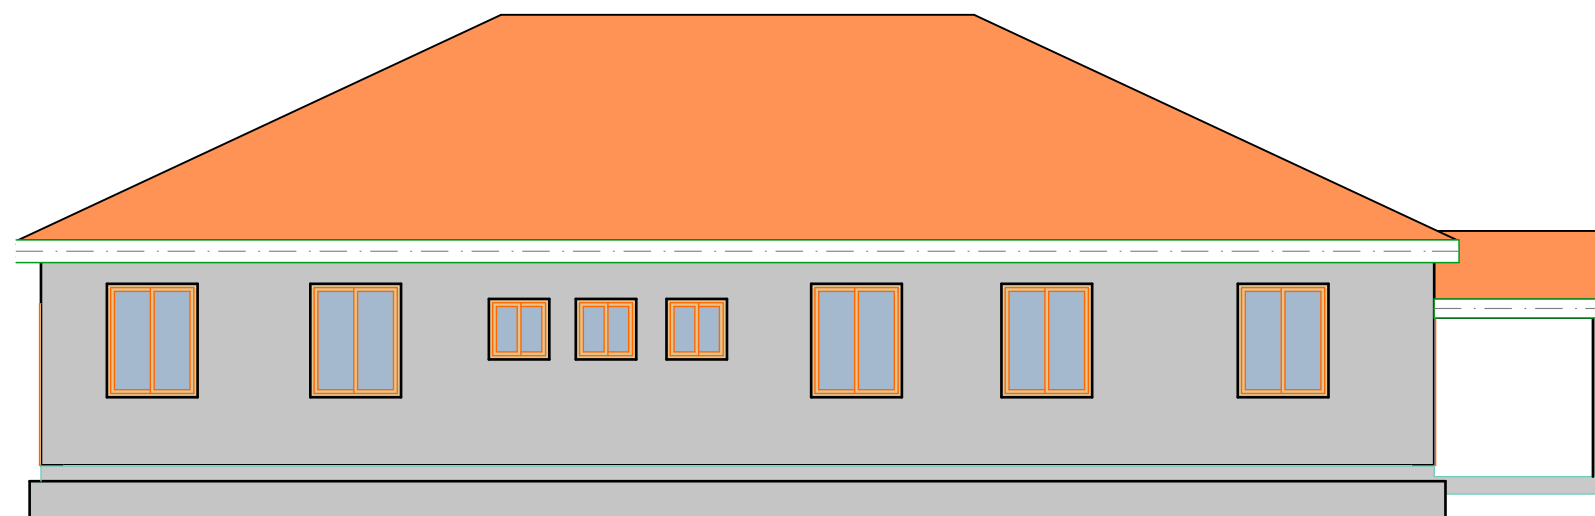

West Elevation

1:100

Company Title



Anglo Design & Build Construction Ltd

4 Saka Tinubu Street
Victoria Island
Lagos State

Client

Esan United Sister UK

Uromi
Edo State

Drawing Name

Day Cre Home

Drawing Status

Elevations

Drawn by
Anthony Osagie

Date
April 2017

Checked by
Anthony Osagie

Date
April 2017

Drawing Scale

1:100

Layout ID

ADBC/EUS01

Status Revision